


Front Elevation  
SCALE: 1:50

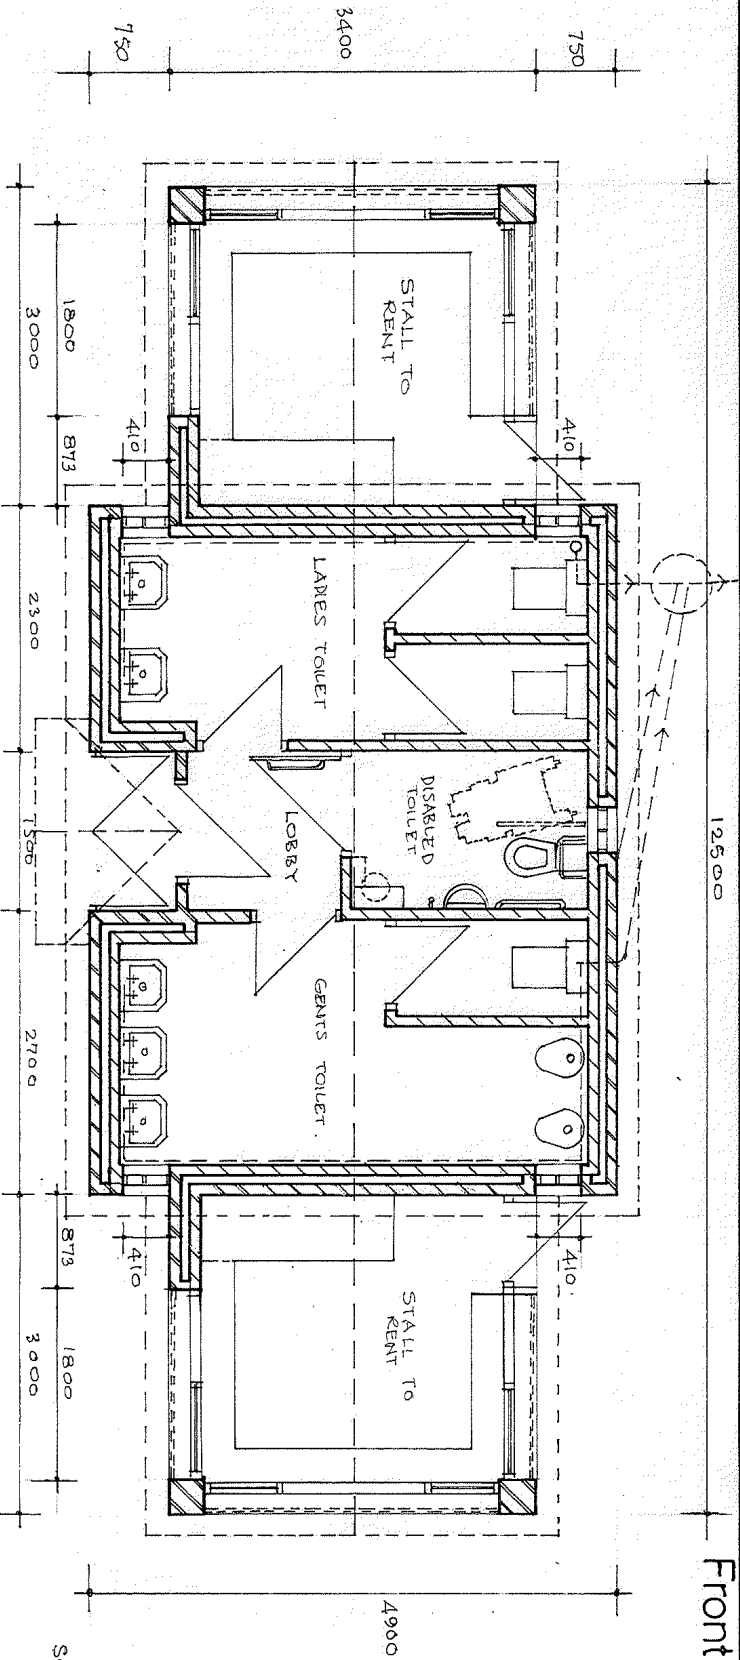

Plan  
SCALE: 1:50

Proposed Public Toilet at Market Place, Ferryhill, County Durham